
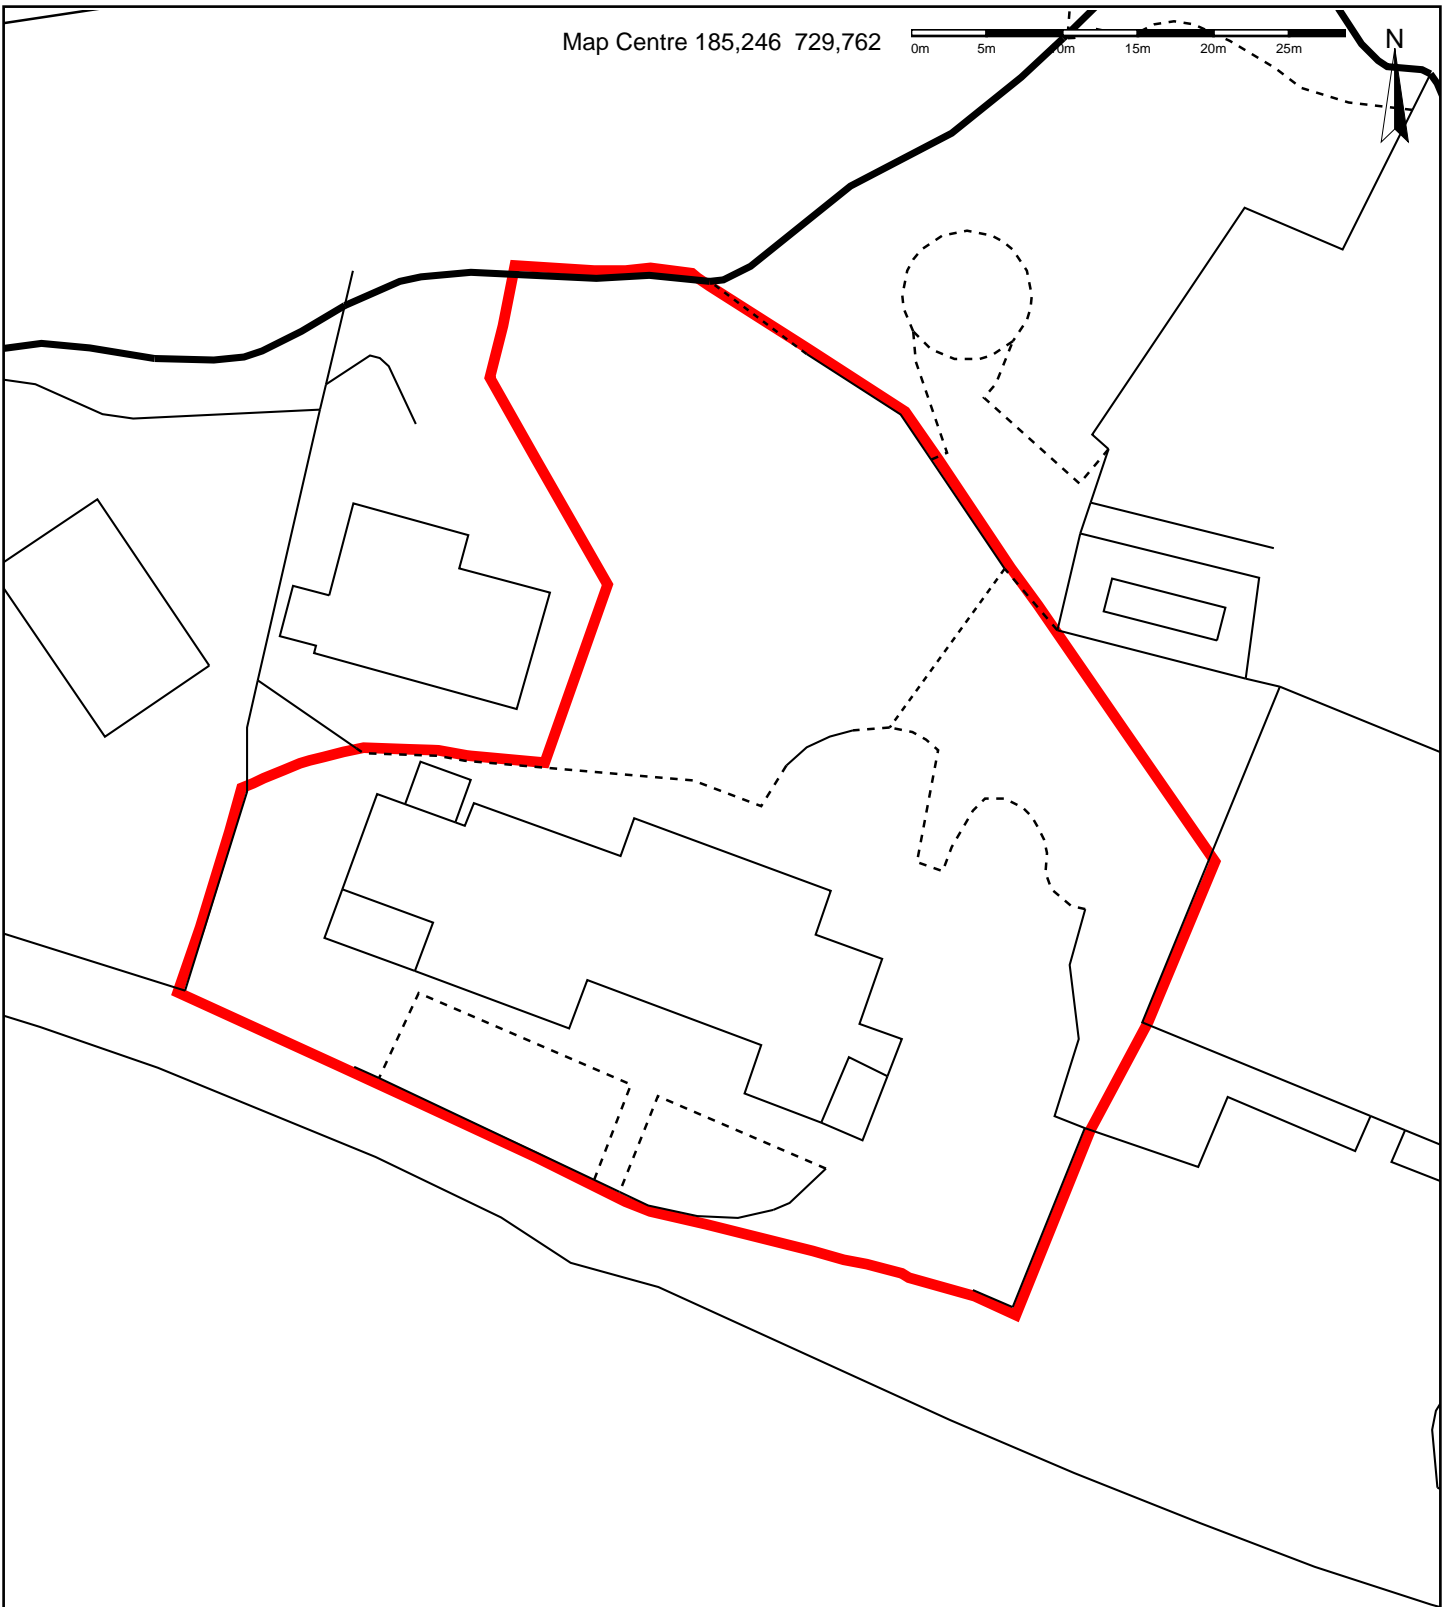


Map Centre 185,246 729,762

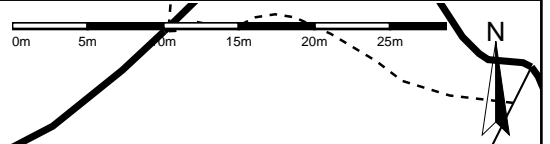

Suite 8  
2 Commercial Street, Edinburgh, EH6 6JA

Client:

Project:

Title:

Scale: 1:500 @A4

Date: 20 Jun 23

Drawn By: LC

Dwg no: